


27000

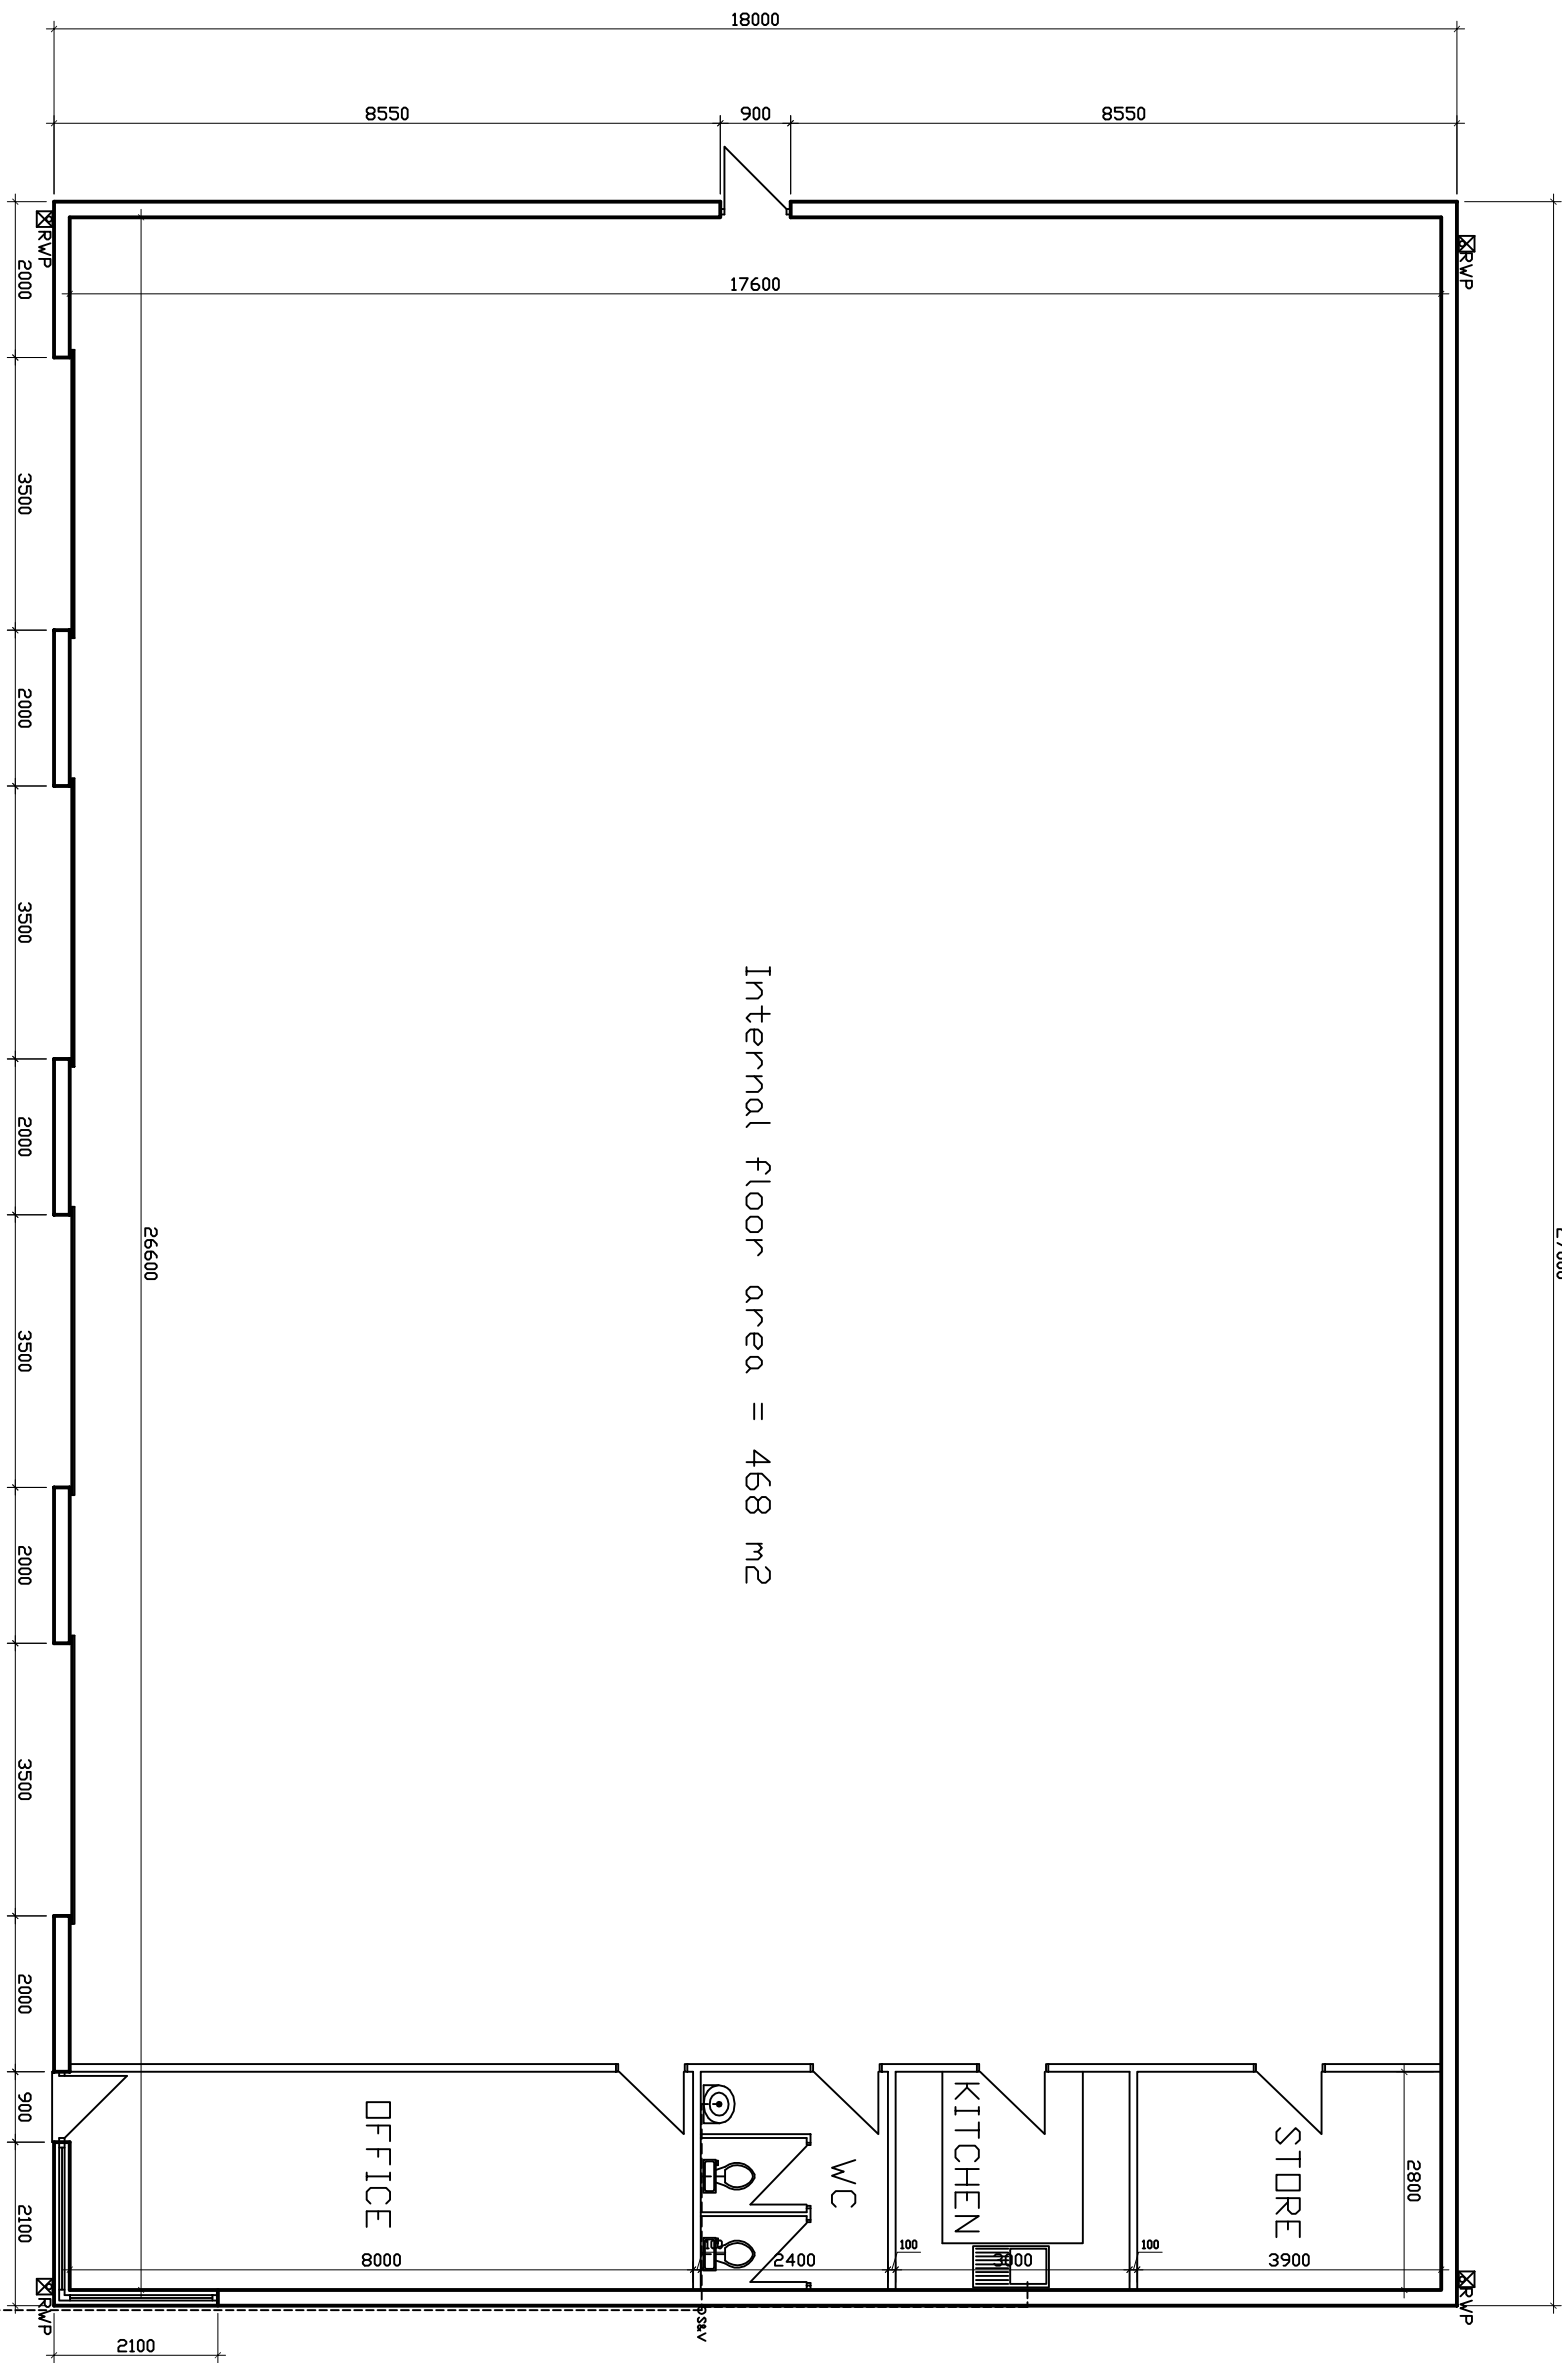

# FLOOR PLAN BUILDING 2

## PROJECT

PROPOSED REDEVELOPMENT BY BROADWAY VAN CENTRE,  
THE FORMER LEEWAY CARPETS,  
550-555, LANTRISANT ROAD,  
PEN-Y-COEDCAE,  
PONTYPRIDD.

## DRAWING FLOOR PLAN BUILDING 2

SCALE 1:100 DATE NOVEMBER 2023

DRAWN RE DRG. NO. 2

THIS DRAWING IS COPYRIGHT